


Typical examples - for approx 4500 & 5500 mm rises:

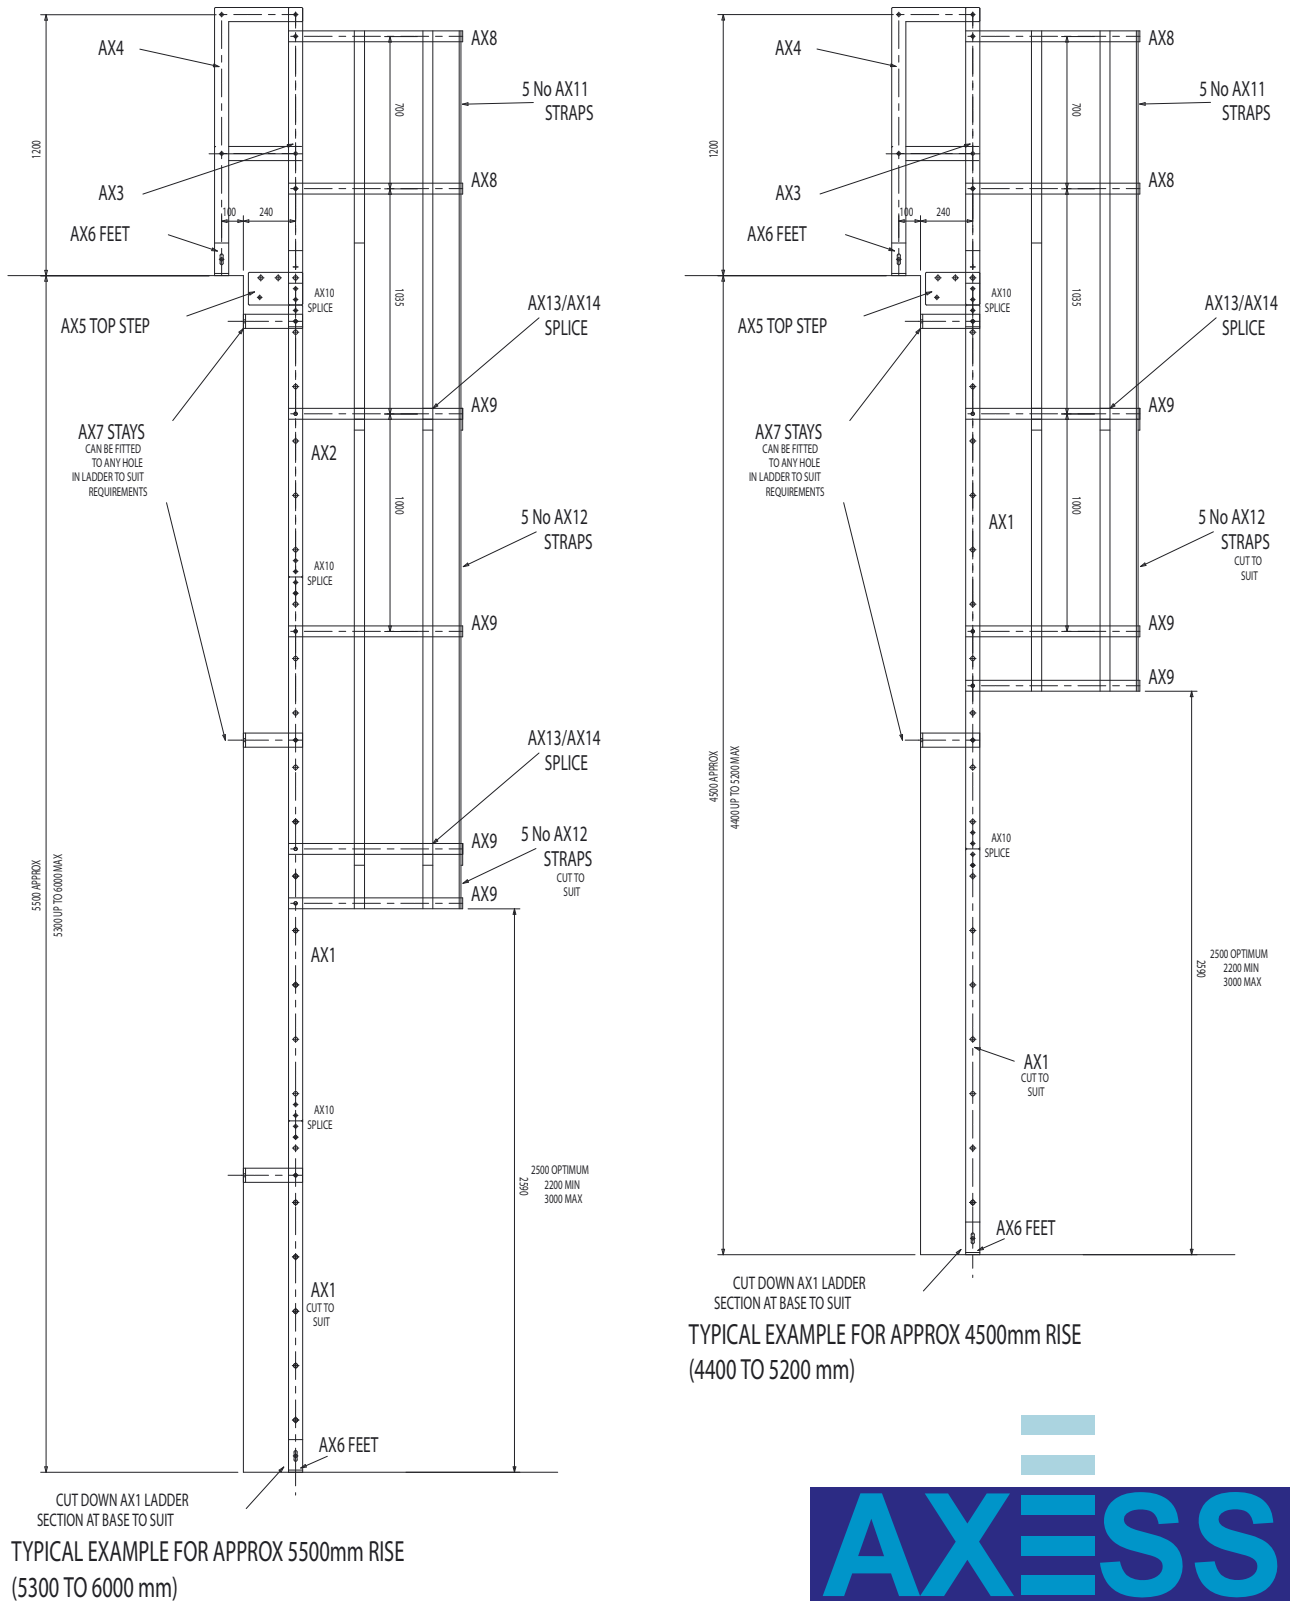

For rises above 6000 mm rest platforms are recommended, please contact our Sales Department for details.

